


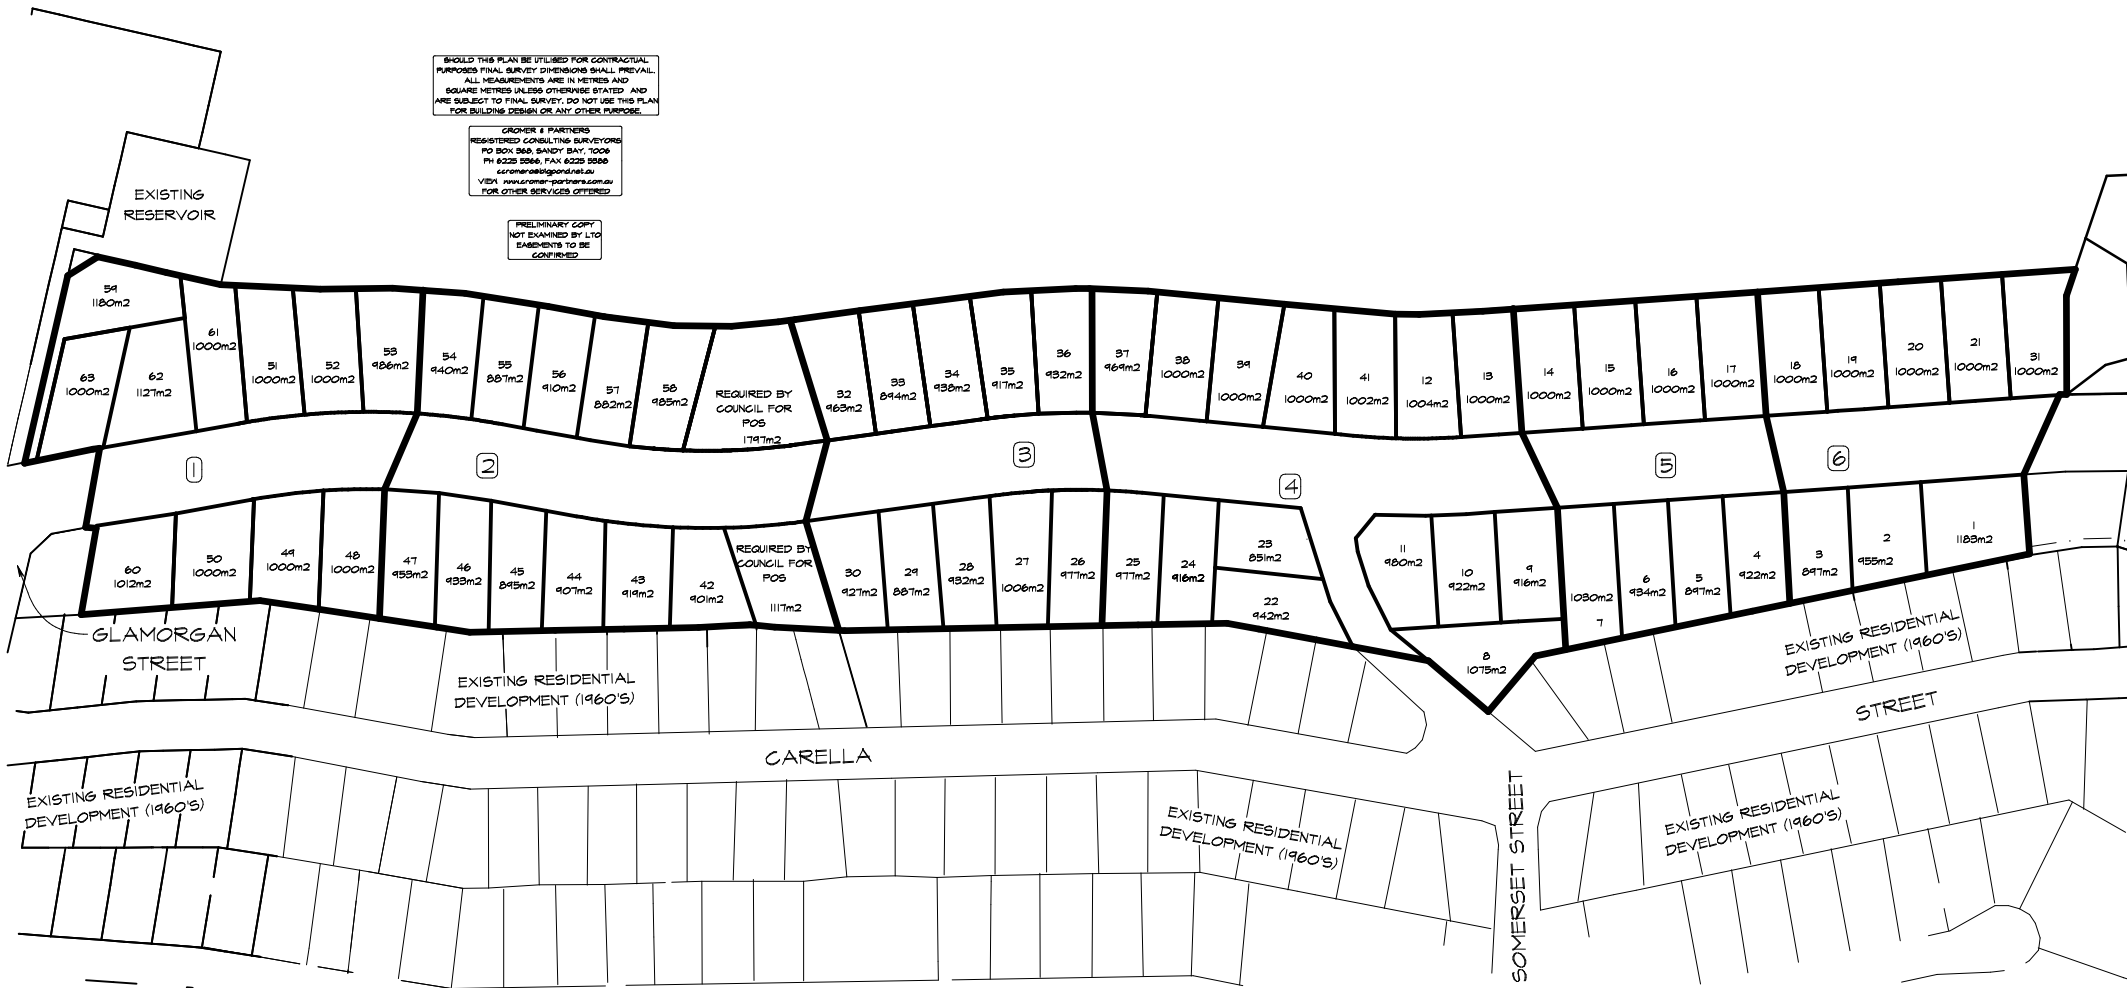

SHOULD THIS PLAN BE UTILISED FOR CONTRACTUAL PURPOSES FINAL SURVEY DIMENSIONS SHALL PREVAIL. ALL MEASUREMENTS ARE IN METRES AND SQUARE METRES UNLESS OTHERWISE STATED AND ARE SUBJECT TO FINAL SURVEY. DO NOT USE THIS PLAN FOR BUILDING DESIGN OR ANY OTHER PURPOSE.

CROMER & PARTNERS
REGISTERED CONSULTING SURVEYORS
PO BOX 566 SANDY BAY, TAS 7006
PH 6225 5566, FAX 6225 5566
ccromer@bigpond.net.au
VIEW: www.cromer-partners.com.au
FOR OTHER SERVICES OFFERED

PRELIMINARY COPY
NOT EXAMINED BY LTO
EASEMENTS TO BE
CONFIRMED



DWG No.	REFERENCE DRAWINGS TITLE	REV	REVISIONS	DATE	DRWN	CHEK	QUANTITY APPROVED

**STAGES PLAN
OCEANA RISE
OCEANA DRIVE, FOR MALWOOD**

PLOTTED	Mon Oct 06 17: 43: 21 2008	SCALE:	1: 2000	TIME:	1: 59PM
REVIEW	NAME	SIGNATURE	DATE	CAD FILE:	
	T S Cromer		16/1/2009		
DWG CHECKED	T S Cromer		16/1/2009		
DESIGNER	T S Cromer		16/1/2009		
APPROVED BY	T S Cromer		16/1/2009		

ARBITRARY DATUM

**CROMER & PARTNERS
SURVEYORS**

PO Box 566, Sandy Bay, TAS 7006
Ph: 6225 5566, Fax: 6225 5566
e-mail: tarry@cromer-partners.com.au
www.cromer-partners.com.au

DWG NO.
MALW51
REV: