

OWNER
MALWOOD P/L
FOLIO REFERENCE CT158049\1
GRANTEE
PART OF 730 ACRES GTD TO FRANCIS
BUTLER & JUSTIN MCCARTHY BROWNE

PLAN OF SURVEY
BY SURVEYOR TERENCE S CROMER
PO Box 368, Sandy Bay, 7006
Ph 622 55366 Fax 622 55388
e-mail terry@cromer-partners.com.au
www.cromer-partners.com.au
LOCATION
CITY OF CLARENCE

Registered Number
PRELIMINARY COPY
NOT EXAMINED BY LTO
EASEMENTS TO BE
CONFIRMED

APPROVED
EFFECTIVE FROM.....

SCALE 1: 500

LENGTHS IN METRES


Recorder of Titles

MAPSHEET MUNICIPAL
CODE No.

LAST UPI No.

LAST PLAN
No. SP158049

ALL EXISTING SURVEY NUMBERS TO BE
CROSS REFERENCED ON THIS PLAN

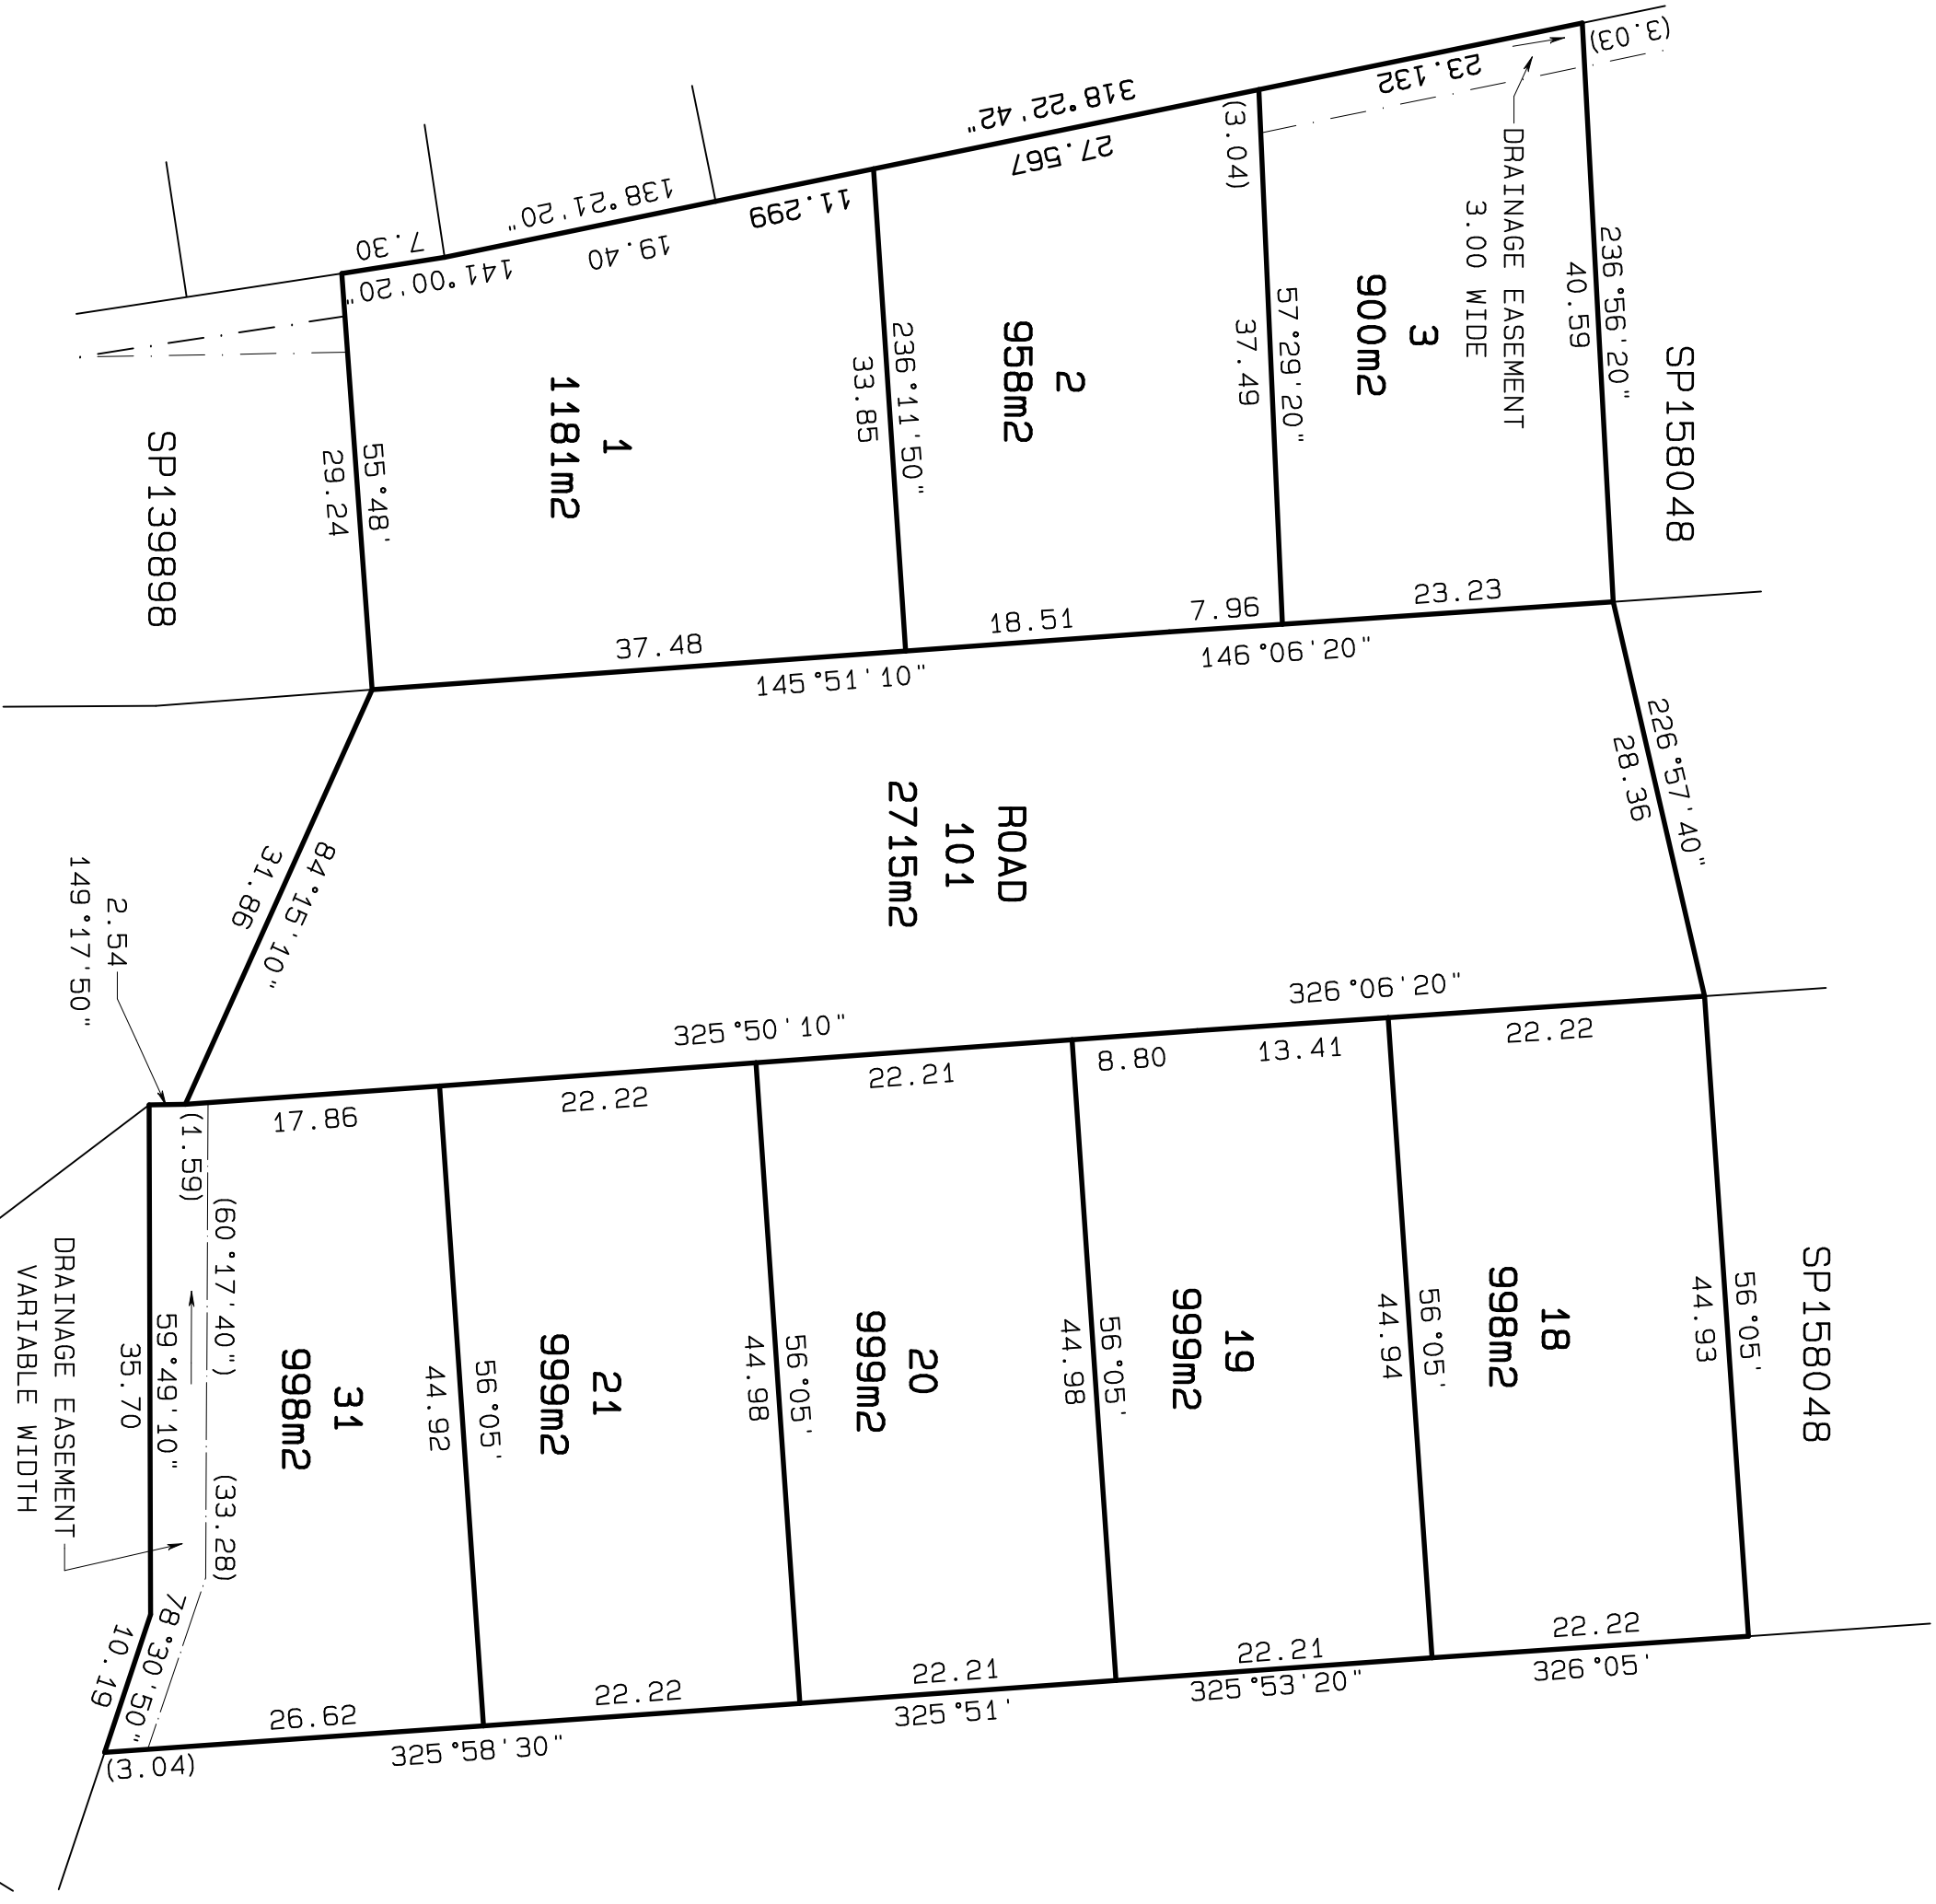

CROMER & PARTNERS
REGISTERED CONSULTING SURVEYORS
PO BOX 368, SANDY BAY, 7006
PH 6225 5366, FAX 6225 5388
ccromera@bigpond.net.au
www.cromer-partners.com.au
VIEW www.cromer-partners.com.au
FOR OTHER SERVICES OFFERED

COUNCIL DELEGATE DATE
